


POR. RANCHO CARNE HUMANA

R.M. BK. D OF PATENTS, PG. 127

9-07

Tax Area Code
BK. 25
12 3000
3002

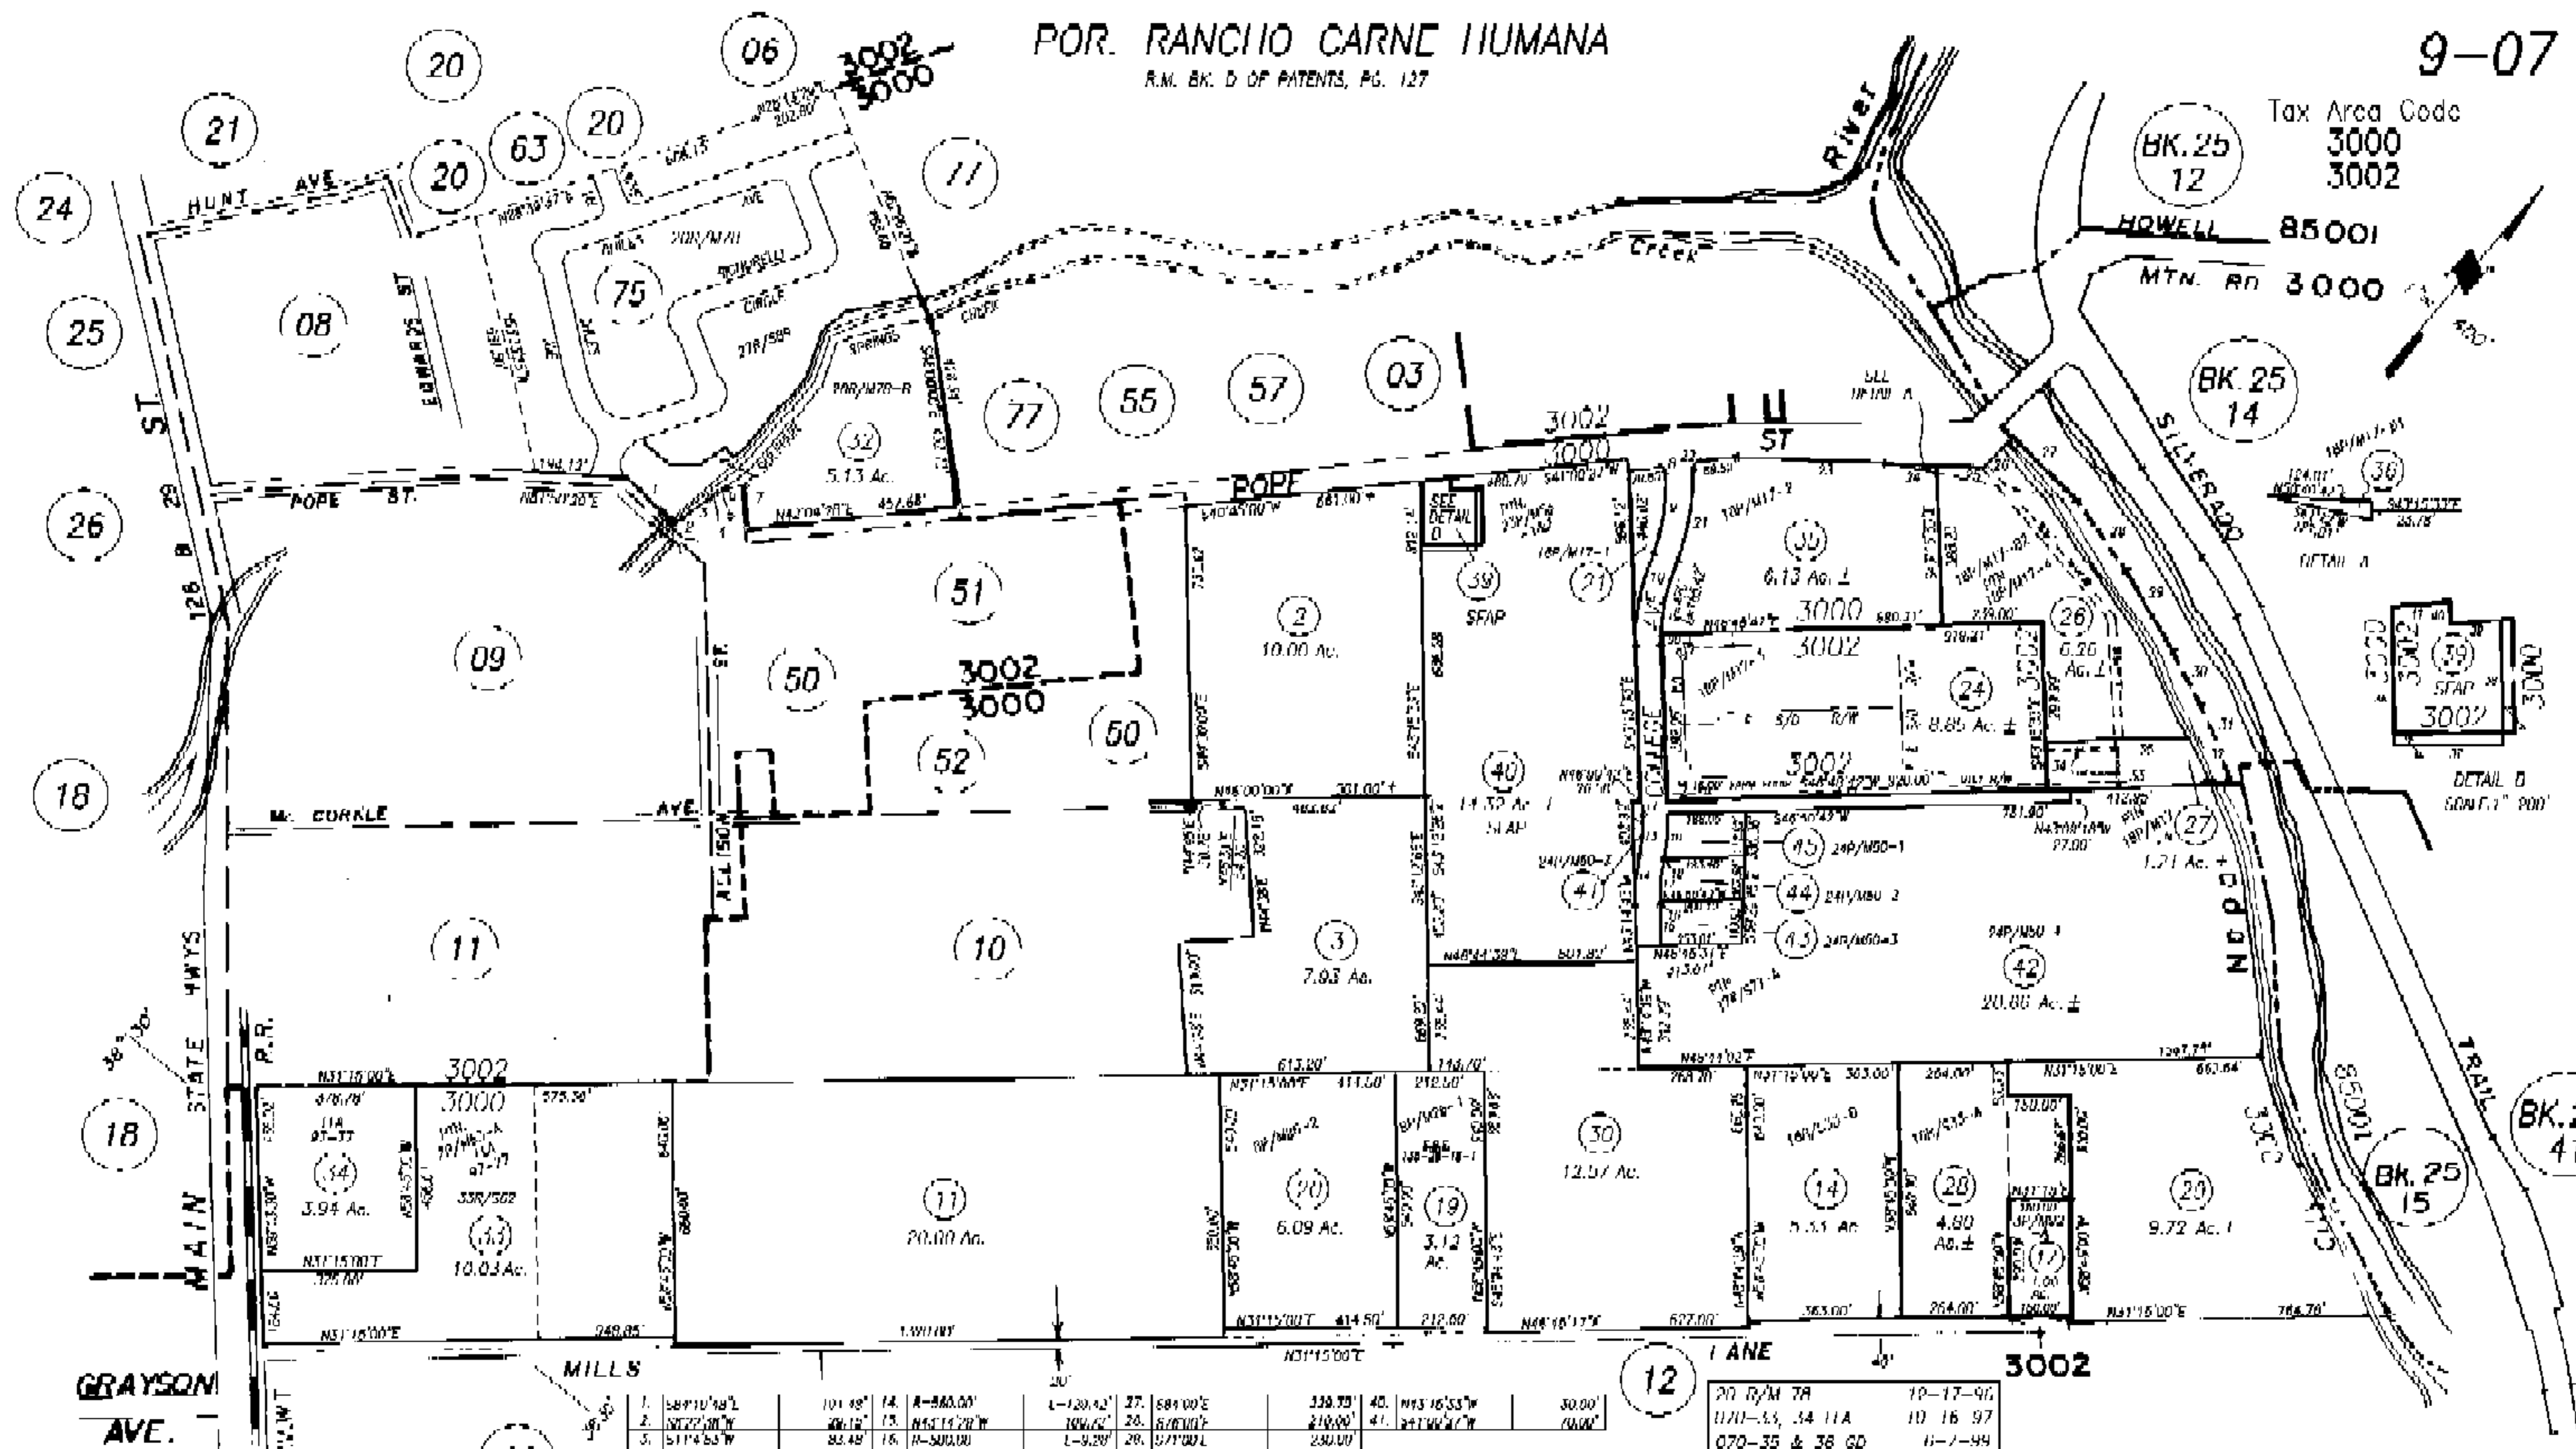

NOTE: This Map Was Prepared For Assessment Purposes Only. No Liability Is Assumed For The Accuracy Of The Data Delineated Hereon

1. S89°10'48"E	101.48'	14. R=560.00'	L=120.42'	27. S81°00'E	330.73'
2. S72°20'00"W	206.19'	15. N55°11'28"W	100.00'	28. S71°00'E	210.00'
3. S11°45'53"W	83.48'	16. R=500.00'	L=9.20'	29. S71°00'E	230.00'
4. S11°41'33"W	21.22'	17. R=500.00'	L=106.28'	30. S65°00'E	150.00'
5. S27°05'27"W	22.02'	18. R=500.00'	L=2.02'	31. S67°00'E	230.00'
6. S49°19'40"W	40.71'	19. R=500.00'	L=113.76'	32. N64°00'W	120.00'
7. N69°27'50"W	108.00'	20. R=500.00'	L=27.10'	33. S44°54'49"W	487.85'
8. R=30.00'	1-33.80'	21. R=600.00'	L=344.53'	34. S65°19'33"W	110.73'
9. R=40.00'	L=207.21'	22. R=500.00'	L=20.00'	35. S46°48'42"W	110.00'
10. R=830.00'	L=230.78'	23. N60°40'27"E	380.04'	36. S42°18'34"E	173.86'
11. S47°15'32"E	27.11'	24. S61°22'W	127.21'	37. N16°11'30"E	130.79'
12. N42°14'10"W	200.00'	25. N47°10'W	113.11'	38. S42°18'34"E	110.00'
13. R=440.00'	L=101.03'	26. N01°18'33"W	94.74'	39. S41°00'27"W	61.41'

20 R/M 7A	10-17-90
070-33, 34 11A	10-16-97
070-35 & 36 GD	11-7-94
070 33 R/S	12-20-00
070-24 TRA CHG	12-31-00
070-37 & 38 PM	4-13-01
070-39 & 40 GD	6-8-03
070 39 TRA CHG	12-31-03
070 41 TRU 45 1M 111 25 114	
REVISION	DATE

CITY OF ST. HELENA
Assessor's Map Bk. 9 Pg. 07
County of Napa, Calif
1954 G1